



GARAGE DOORS

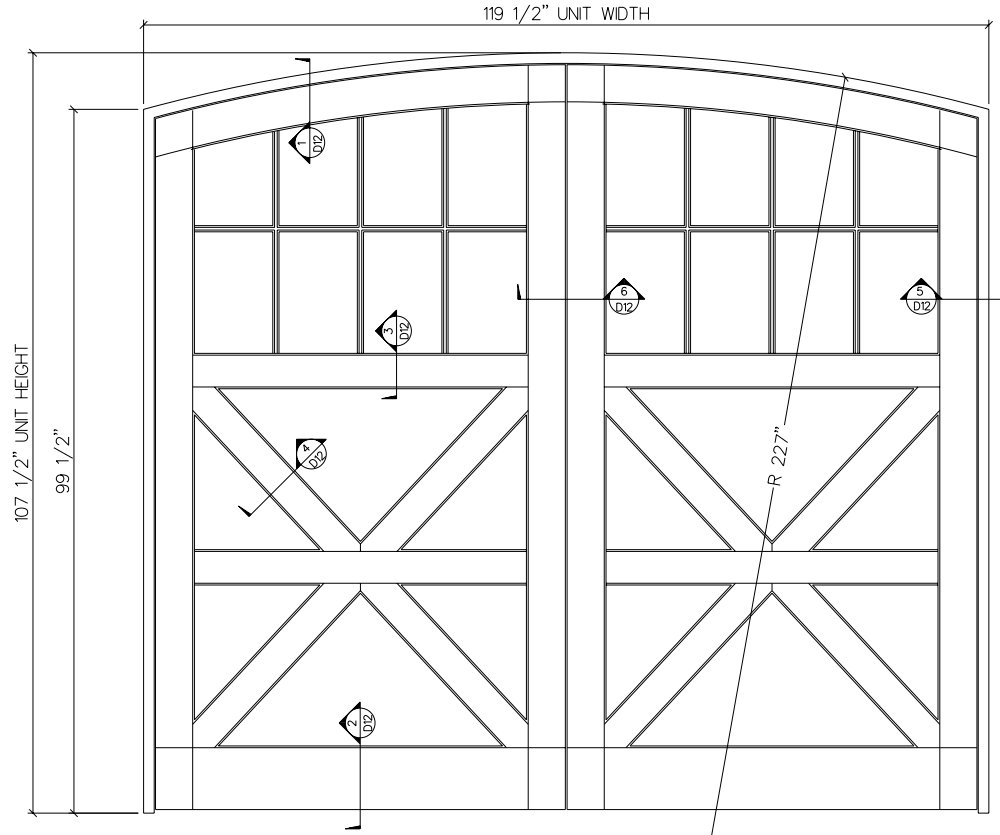

L103A/L103B/M130A/M130B EXTERIOR ELEVATION
SCALE: 1" = 1'-0" (4) OPENINGS AS SHOWN

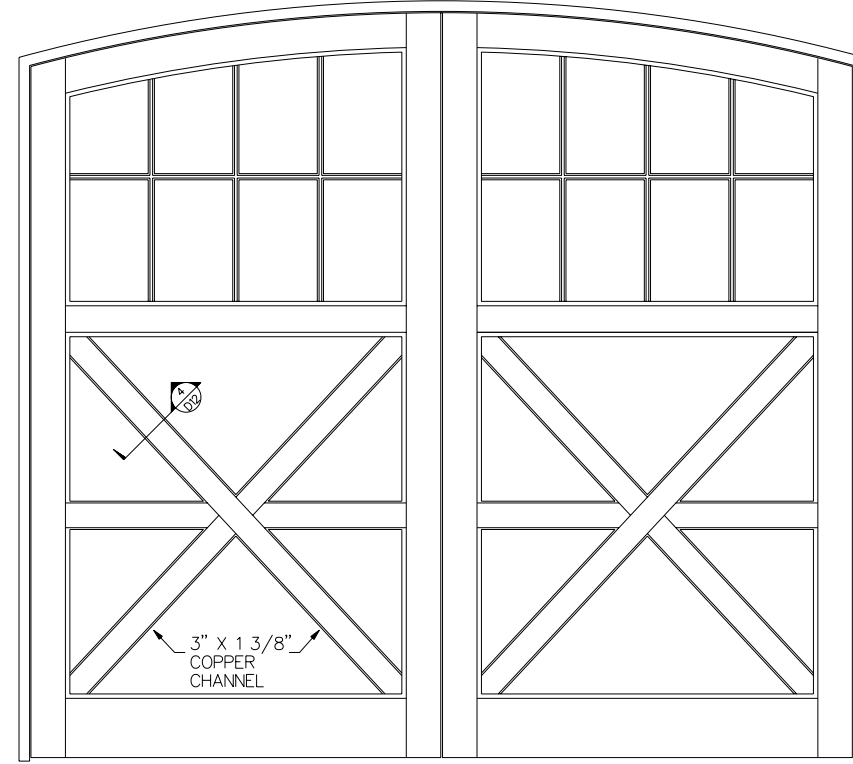

INTERIOR ELEVATION

POINT FIVE
W I N D O W S

REVISIONS:

11-16-99	JJ
12-21-99	JJ
1-26-00	JJ
2-7-00	JJ

POINT FIVE WINDOWS, INC.
1001 Buckingham • Fort Collins, Colorado 80524 • (970) 482-6971

EXTERIOR ELEVATIONS
SCALE: 1" = 1'-0"
DATE: 10-25-99
APPROVED BY: _____
DRAWN BY: JJ

DRAWING NUMBER: _____